


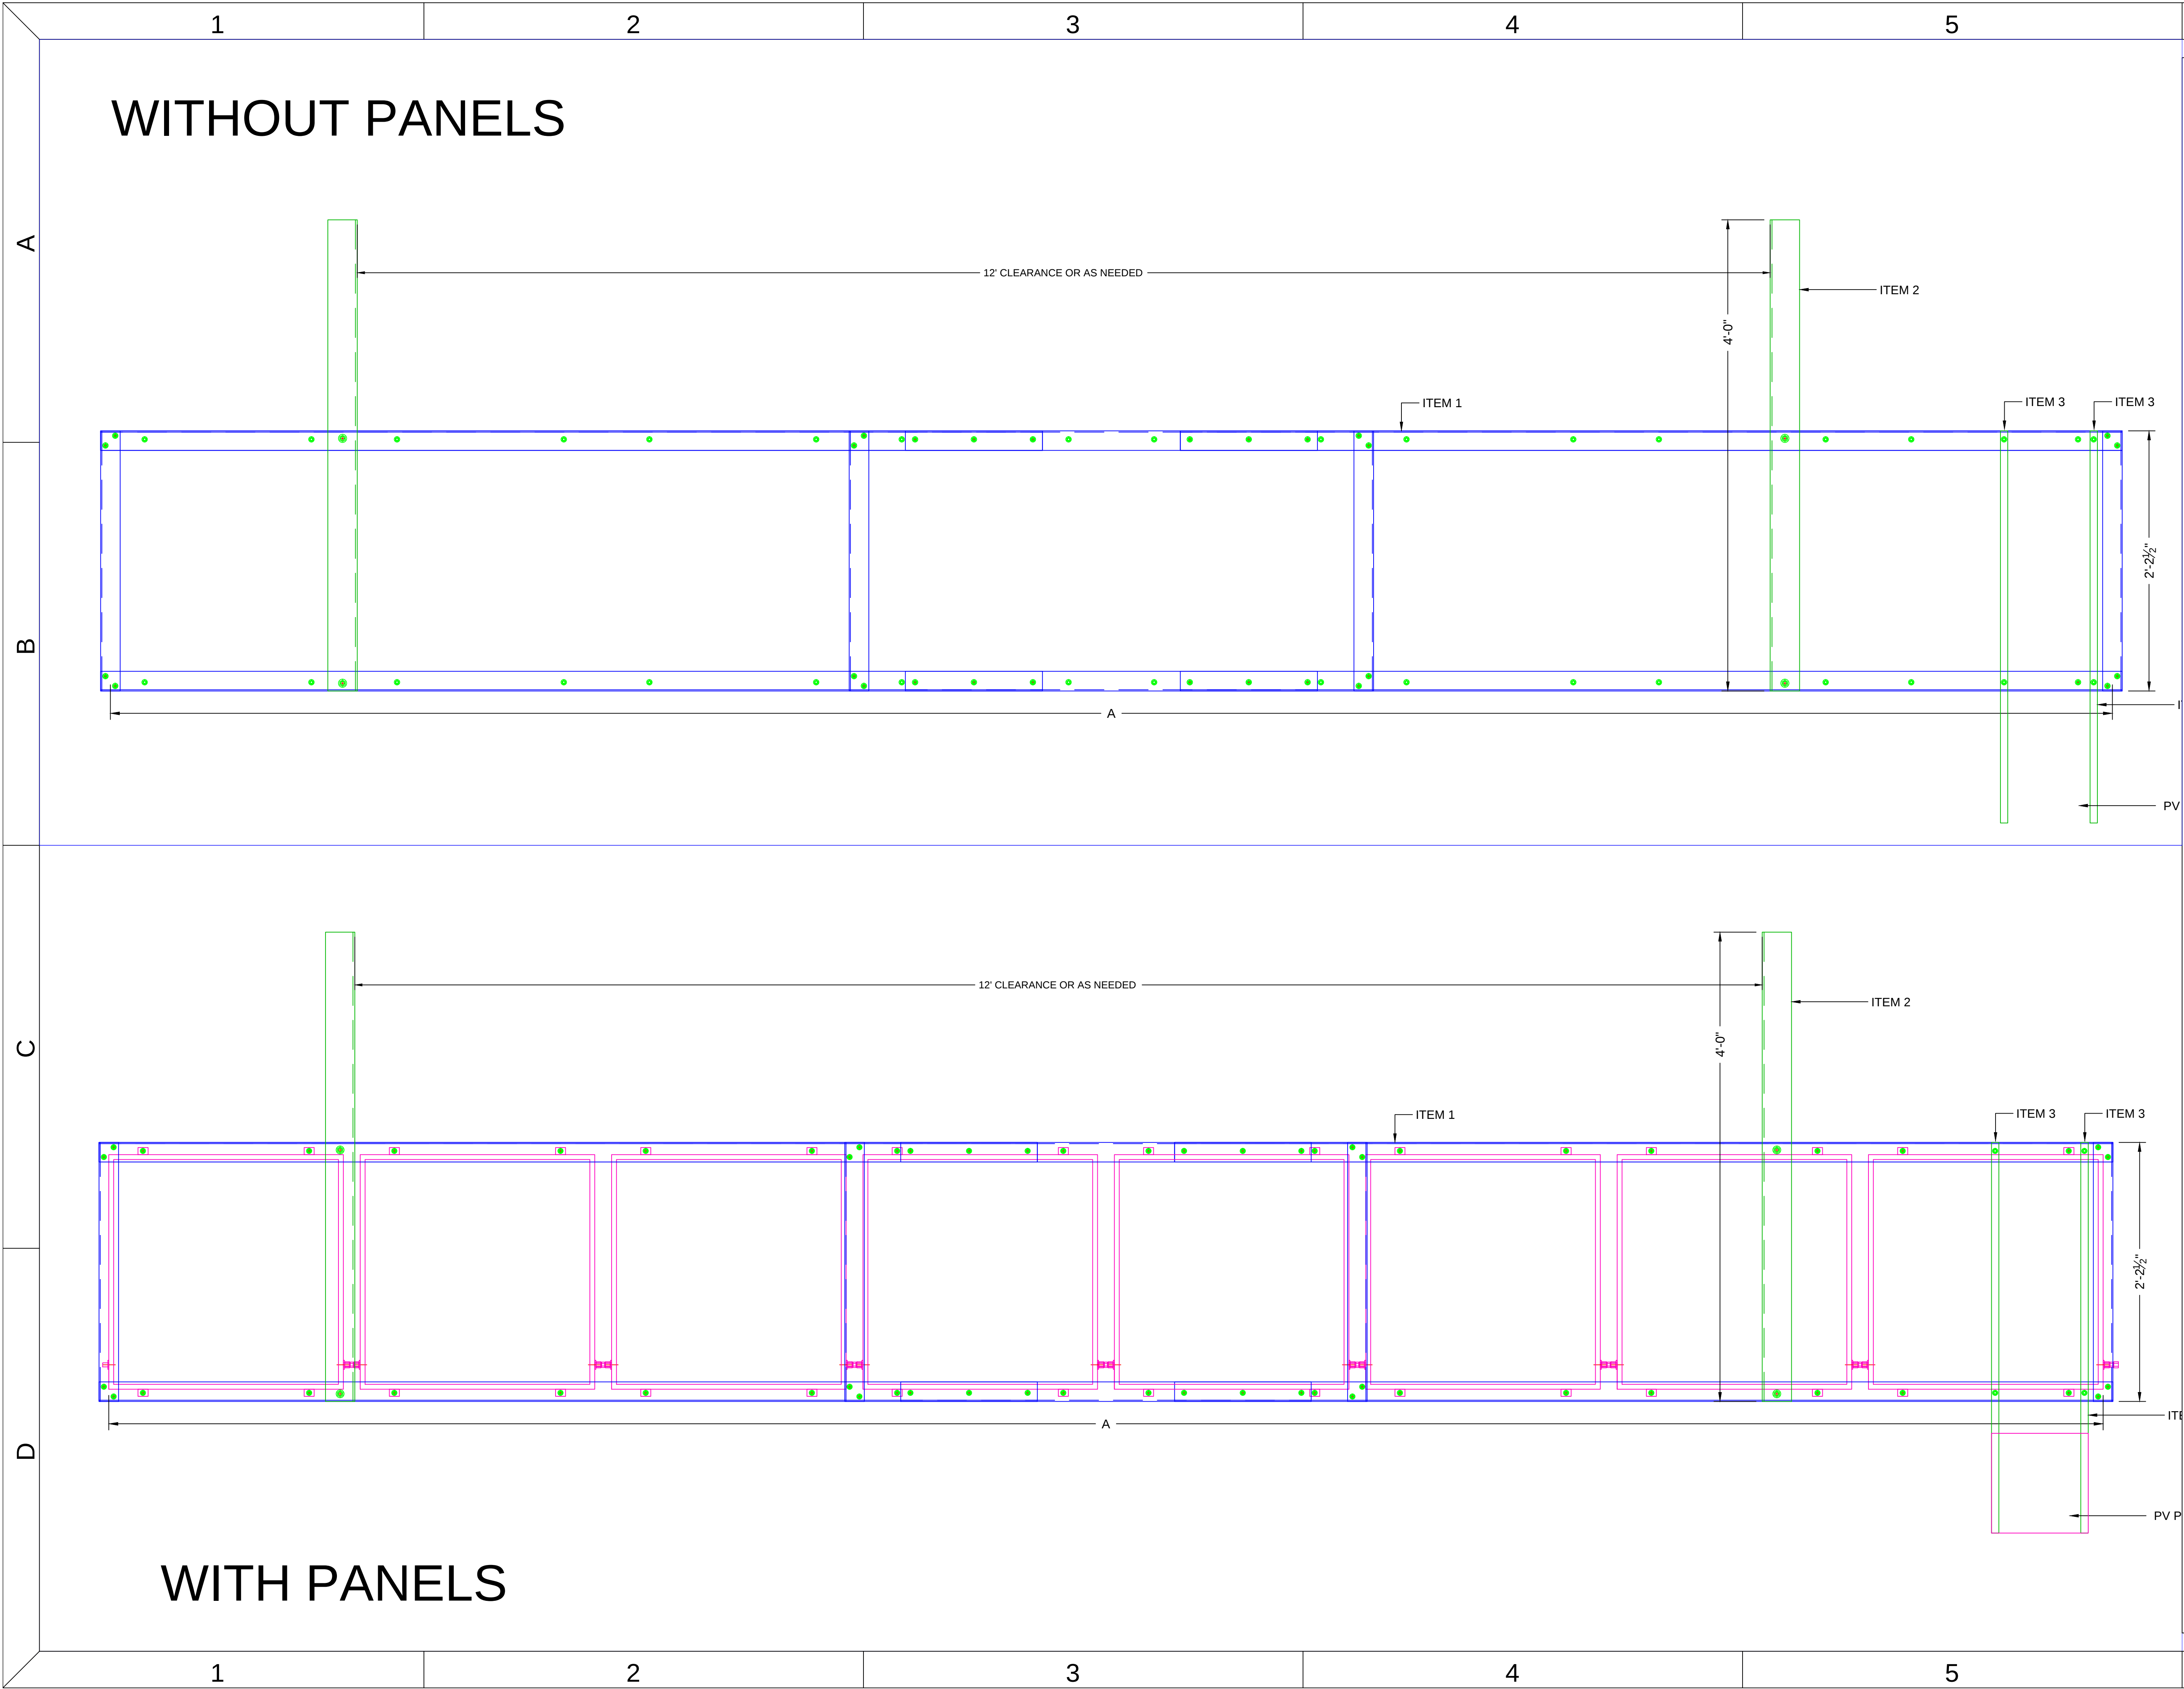

General Notes

Date									
Revision/Issue									
No.									

Firm Name and Address

METATEK.ORG
ELWA
MINISTRIES

Project Name and Address

ELWA HOSPITAL
2019 DESIGN
**SOLAR
FRAME**

REV #	1	Sheet	M311 - 1
Date	2019-4-25		
Scale	NONE		




General Notes

Date								
Revision/Issue								
No.								

Firm Name and Address
METATEK.ORG
ELWA
MINISTRIES

Project Name and Address
ELWA HOSPITAL
2019 DESIGN
SOLAR
FRAME, SIDE

REV #	1	Sheet	M311
Date	2019-4-25		— 2
Scale	NONE		

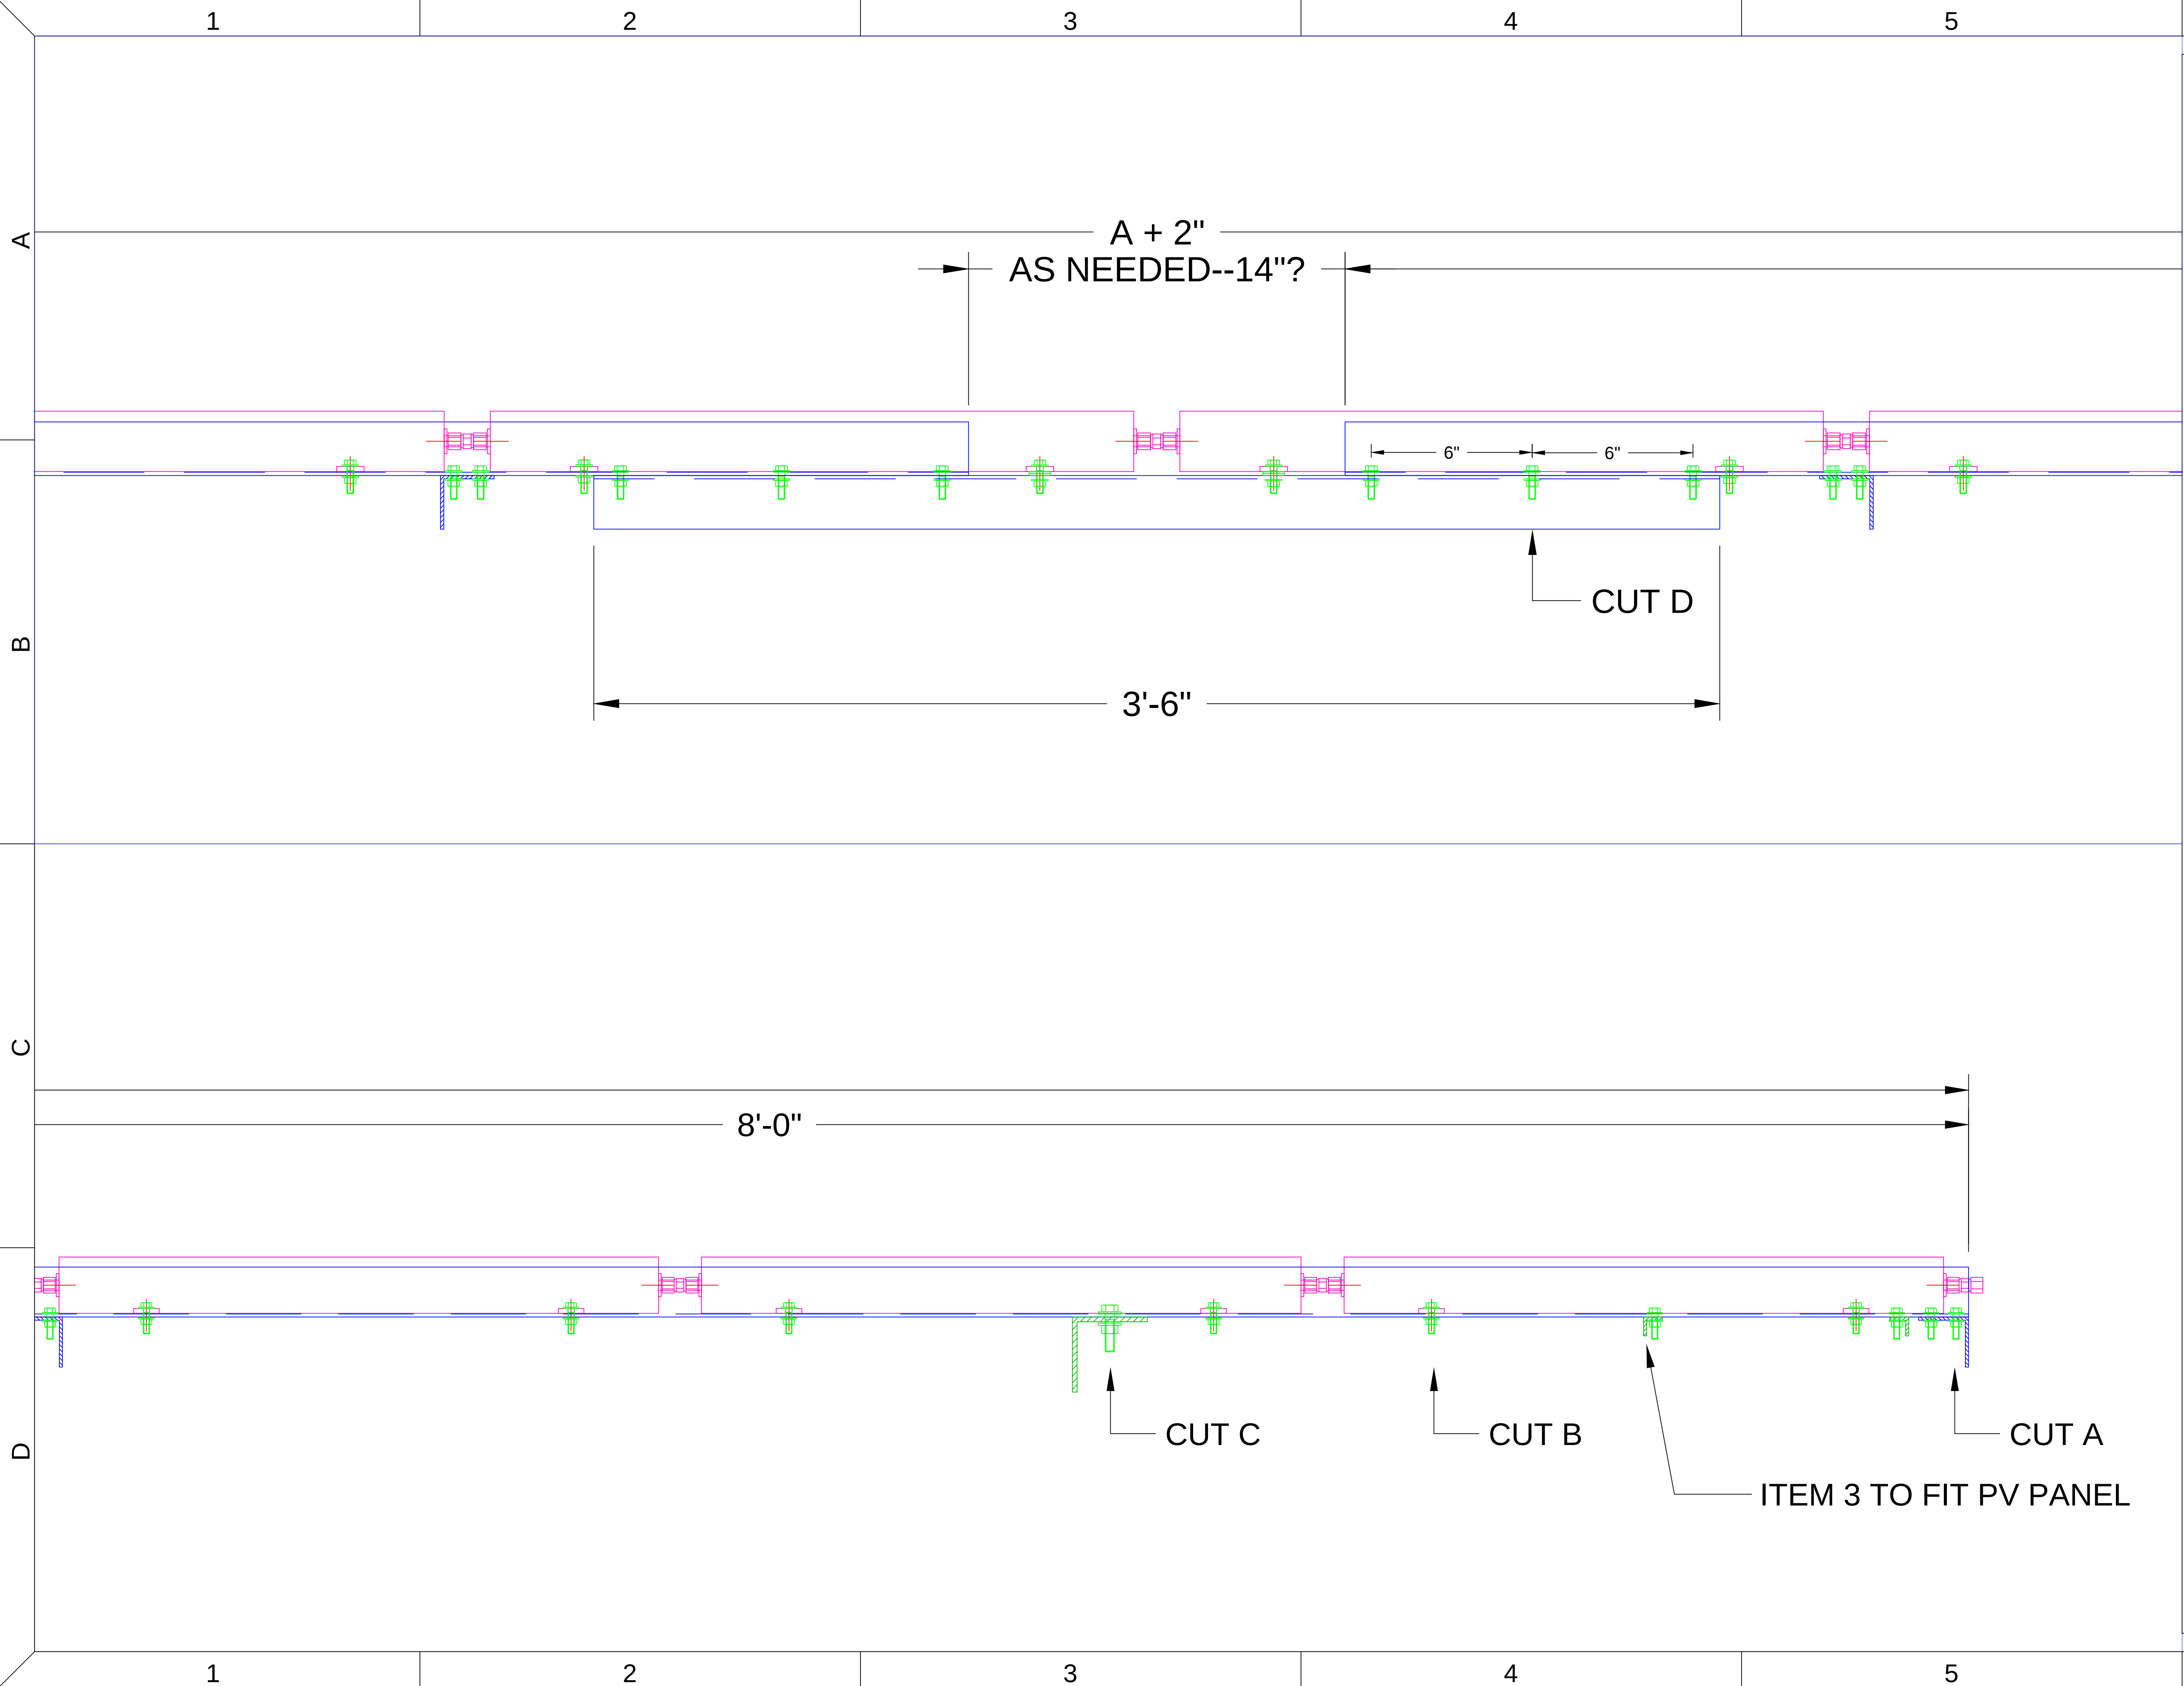


General Notes

No.	Revision/Issue	Date

Firm Name and Address
METATEK.ORG
ELWA
MINISTRIES

Project Name and Address
ELWA HOSPITAL
2019 DESIGN
SOLAR
FRAME, SIDE

REV #	Sheet
1	M311
Date 2019-4-25	— 4
Scale NONE	

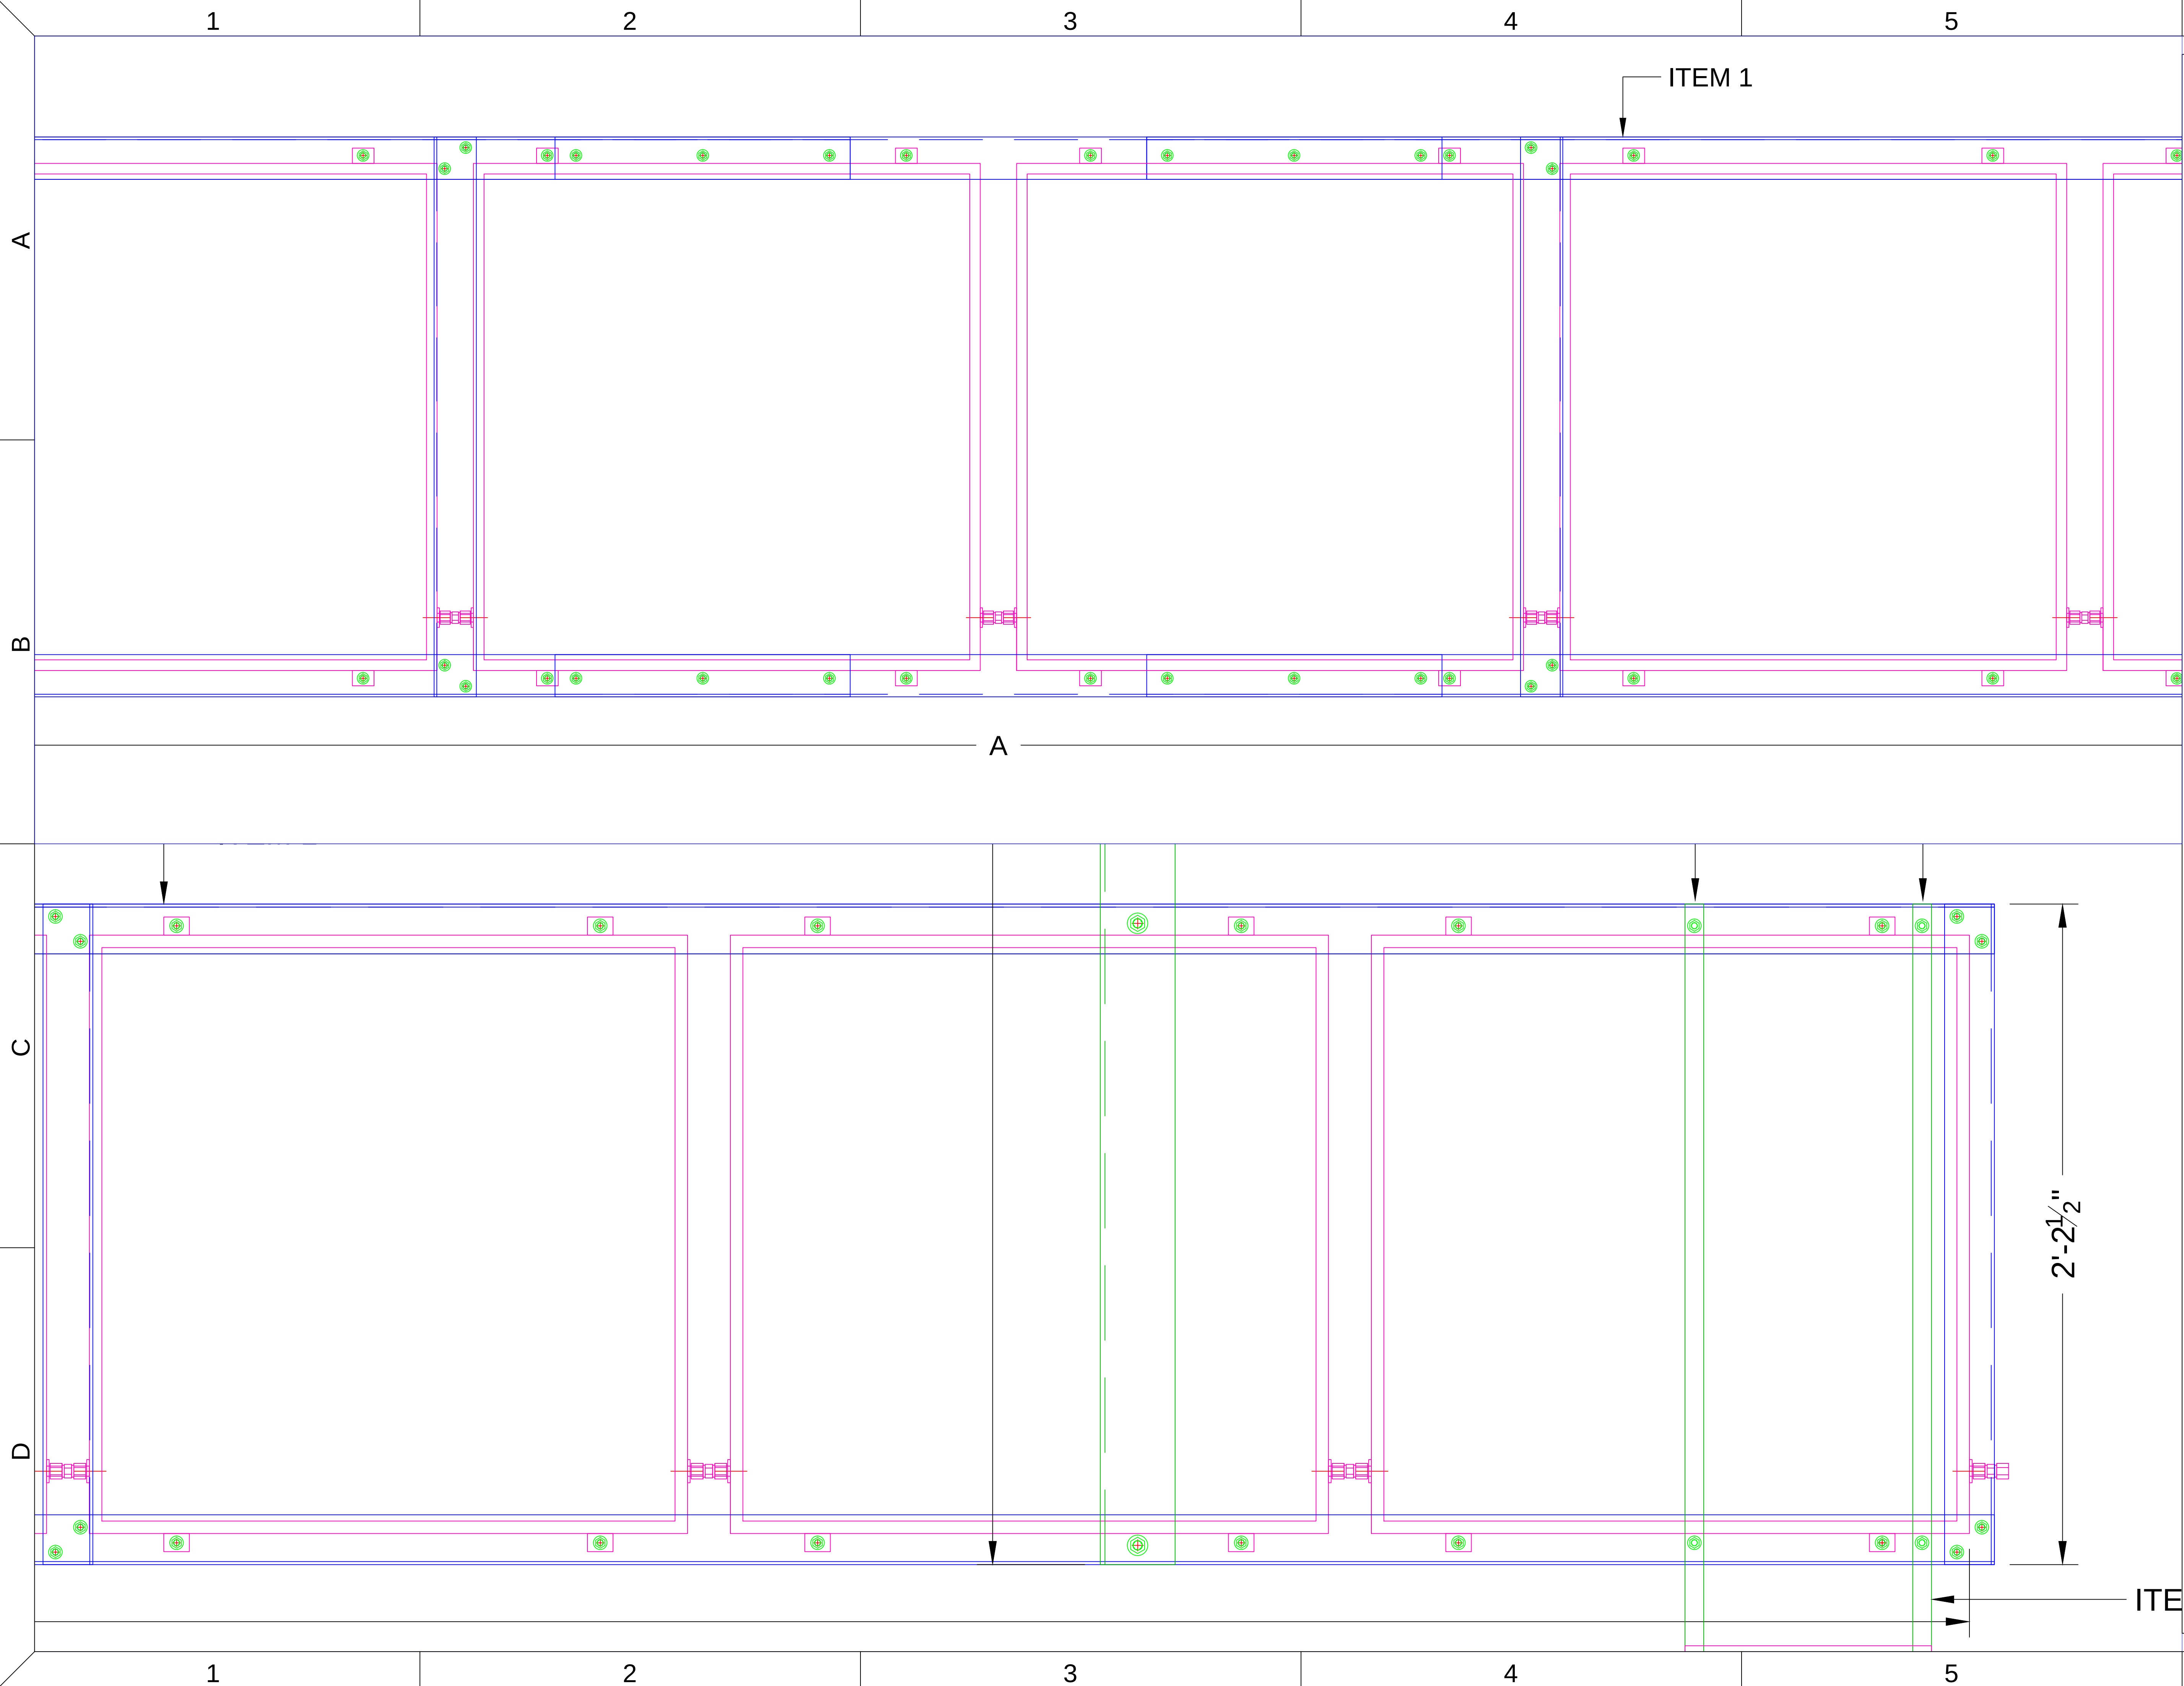

General Notes

Date							
Revision/Issue							
No.							


Firm Name and Address

METATEK.ORG
ELWA
MINISTRIES

Project Name and Address

ELWA HOSPITAL
2019 DESIGN
**SOLAR
FRAME, SIDE**

REV #	1	Sheet	M311 - 5
Date	2019-4-25		
Scale	NONE		

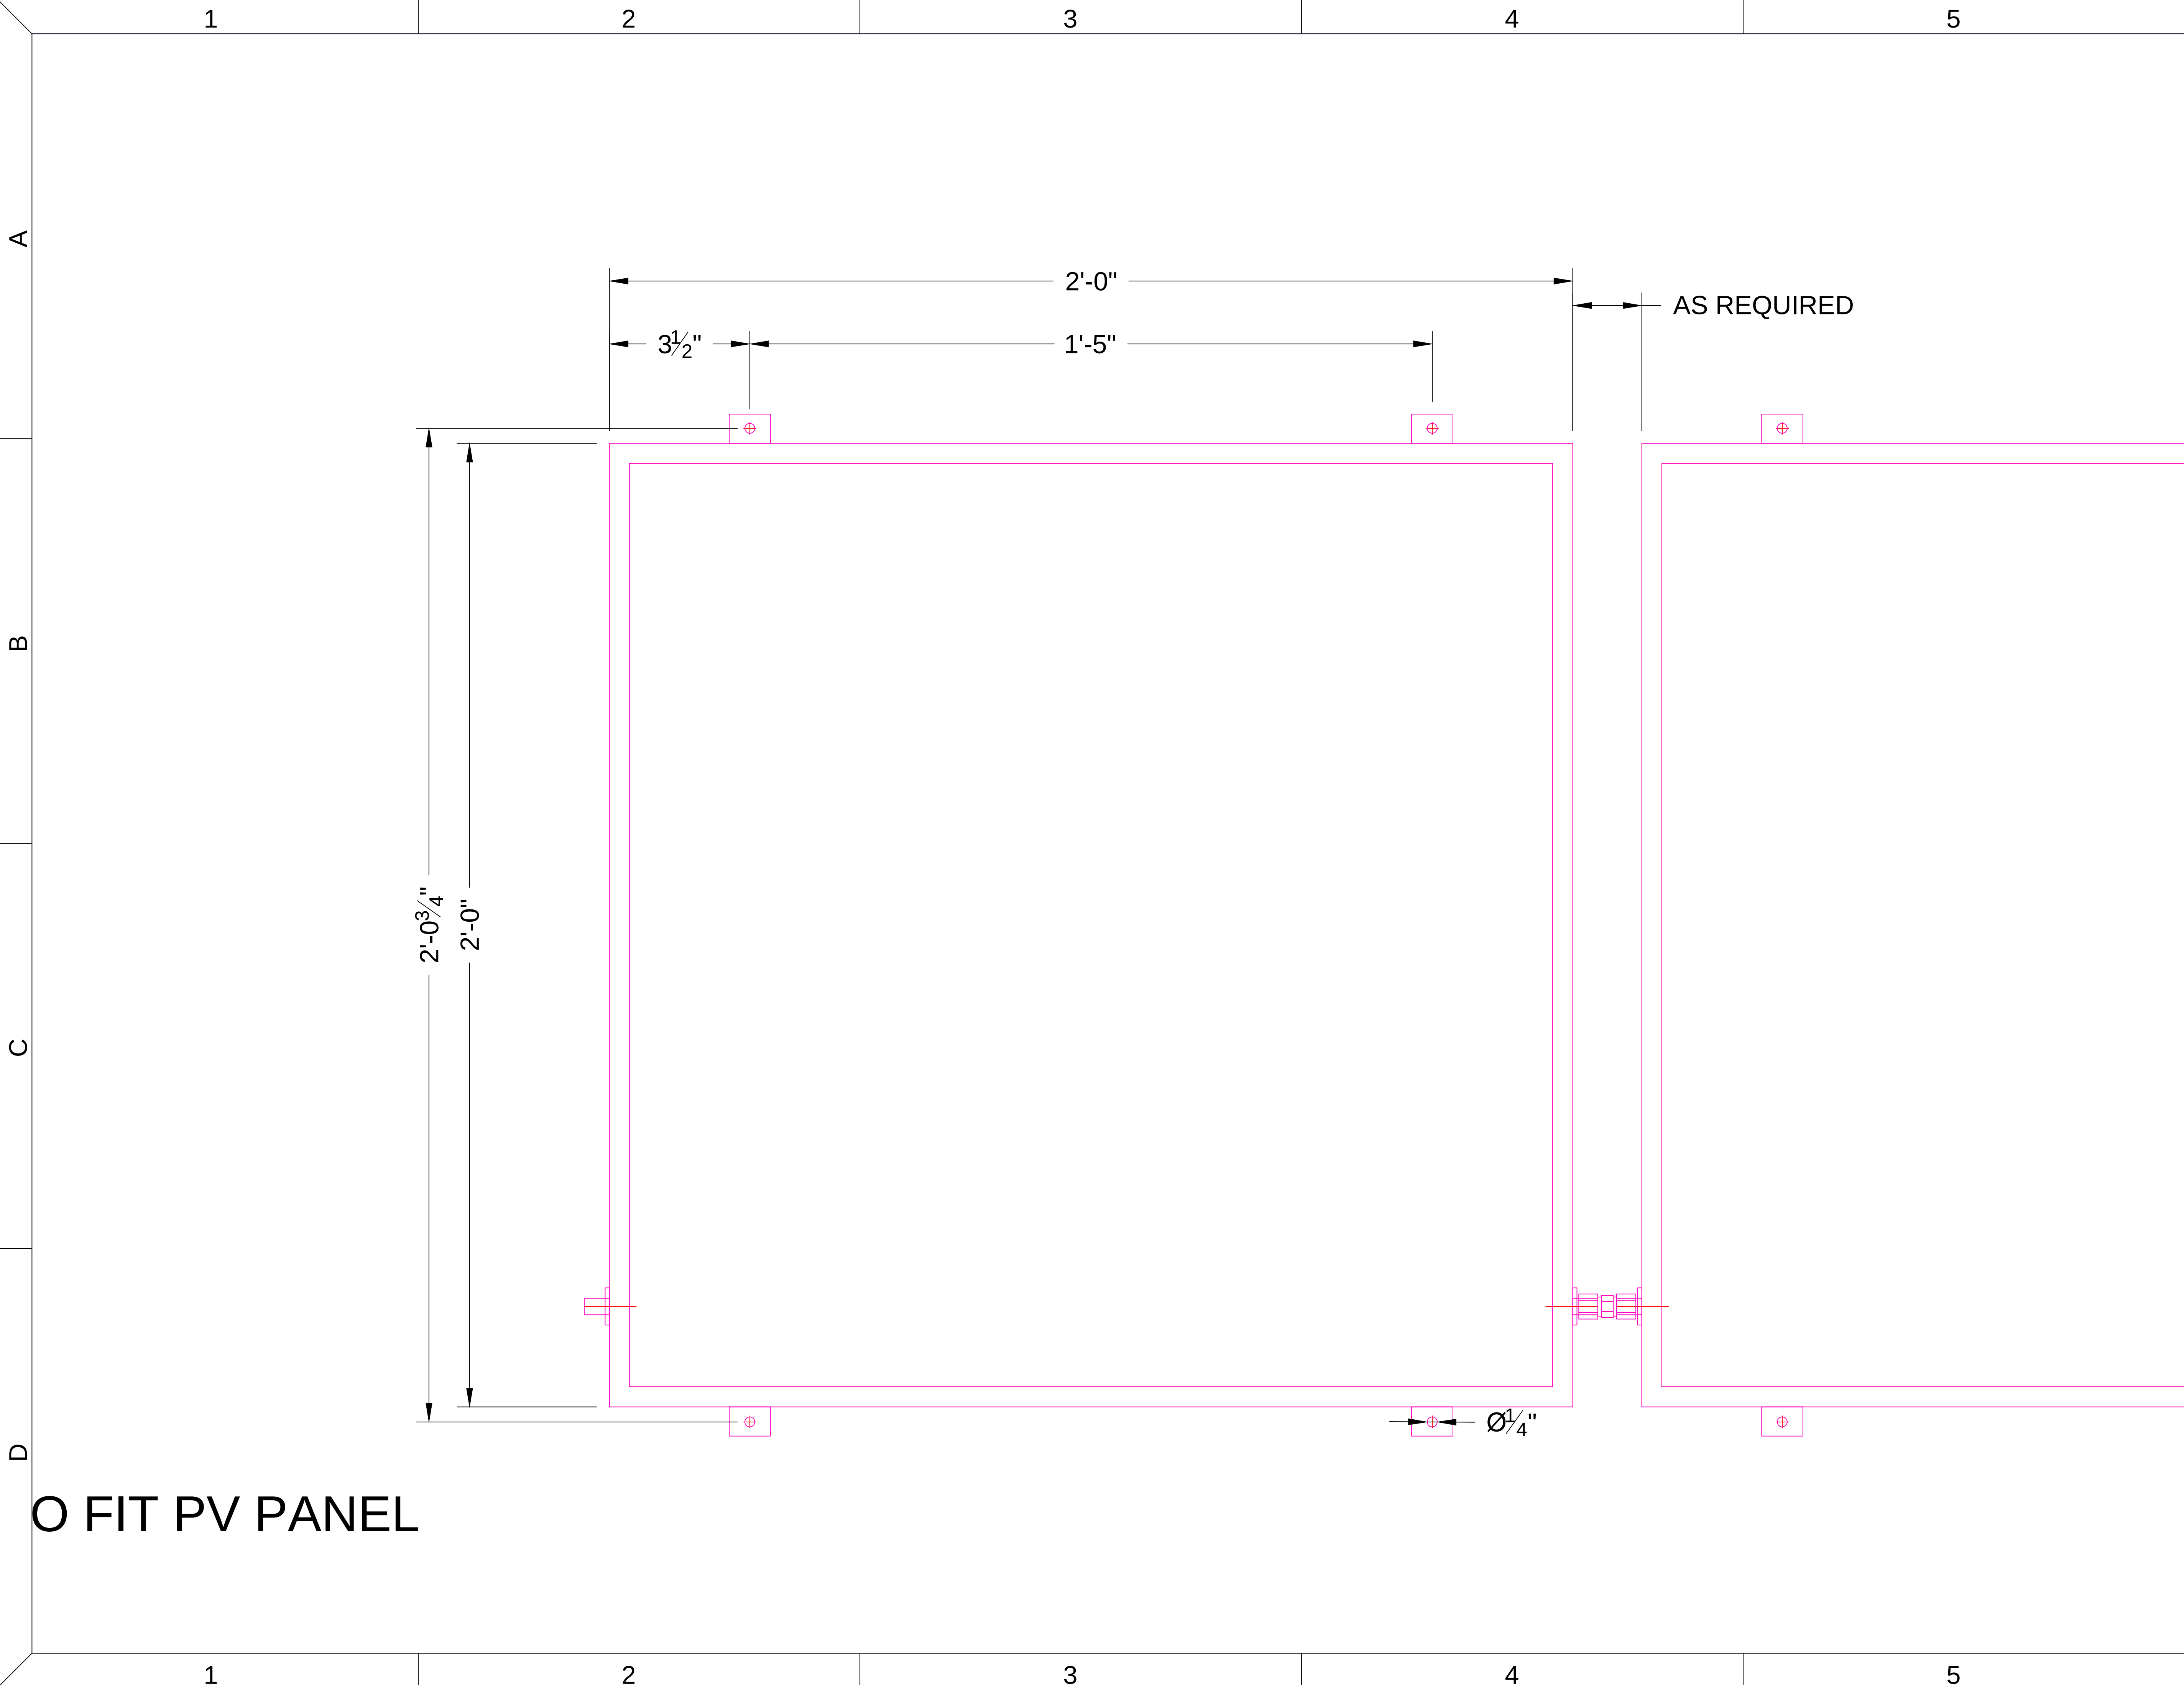

General Notes

Date								
Revision/Issue								
No.								

Firm Name and Address

METATEK.ORG
ELWA
MINISTRIES

Project Name and Address

ELWA HOSPITAL
2019 DESIGN
SOLAR
PANEL

REV #	1	Sheet M311 — 6
Date	----	
Scale	NONE	

1

2

3

4

5

A

B

C

D

1

QNTY

DESCRIPTION

PN

1

6

2 x 2 x 1/8" X 8 FT ALUMINUM ANGLE

2

1

3 x 3 x 5/16" X 8 FT ALUMINUM ANGLE

3

1

3/4" x 3/4" x 1/8" X 8 FT ALUMINUM ANGLE

4

4

5/16" x 1" HEX BOLTS

5

4

5/16" x 3.5"? HEX BOLTS (FOR TRUSSES)

6

8

5/16" HEX NUTS

7

16

5/16" WASHERS

8

68

1/4" x 1" HEX BOLTS

9

68

1/4" HEX NUTS

10

132

1/4" WASHERS

CUT GUIDE:

ITEM 1

(4) 8 FT

(2) 32" *

(4) 26 1/2" *

* CUT (2) 8 FT SECTIONS INTO

(1) 32" AND (2) 26 1/2" EACH

ITEM 2

(2) 4 FT

ITEM 3

(2) 4 FT

General Notes

Date

Revision/Issue

No.

Firm Name and Address

METATEK.ORG

ELWA

MINISTRIES

Project Name and Address

ELWA HOSPITAL

2019 DESIGN

PARTS

PANEL

REV #

1

Date

2019-4-25

Scale

NONE

Sheet

M311

— 6

1

2

3

4

5